



1 EXISTING SITE PLAN
SCALE: 1/8" = 1'-0"

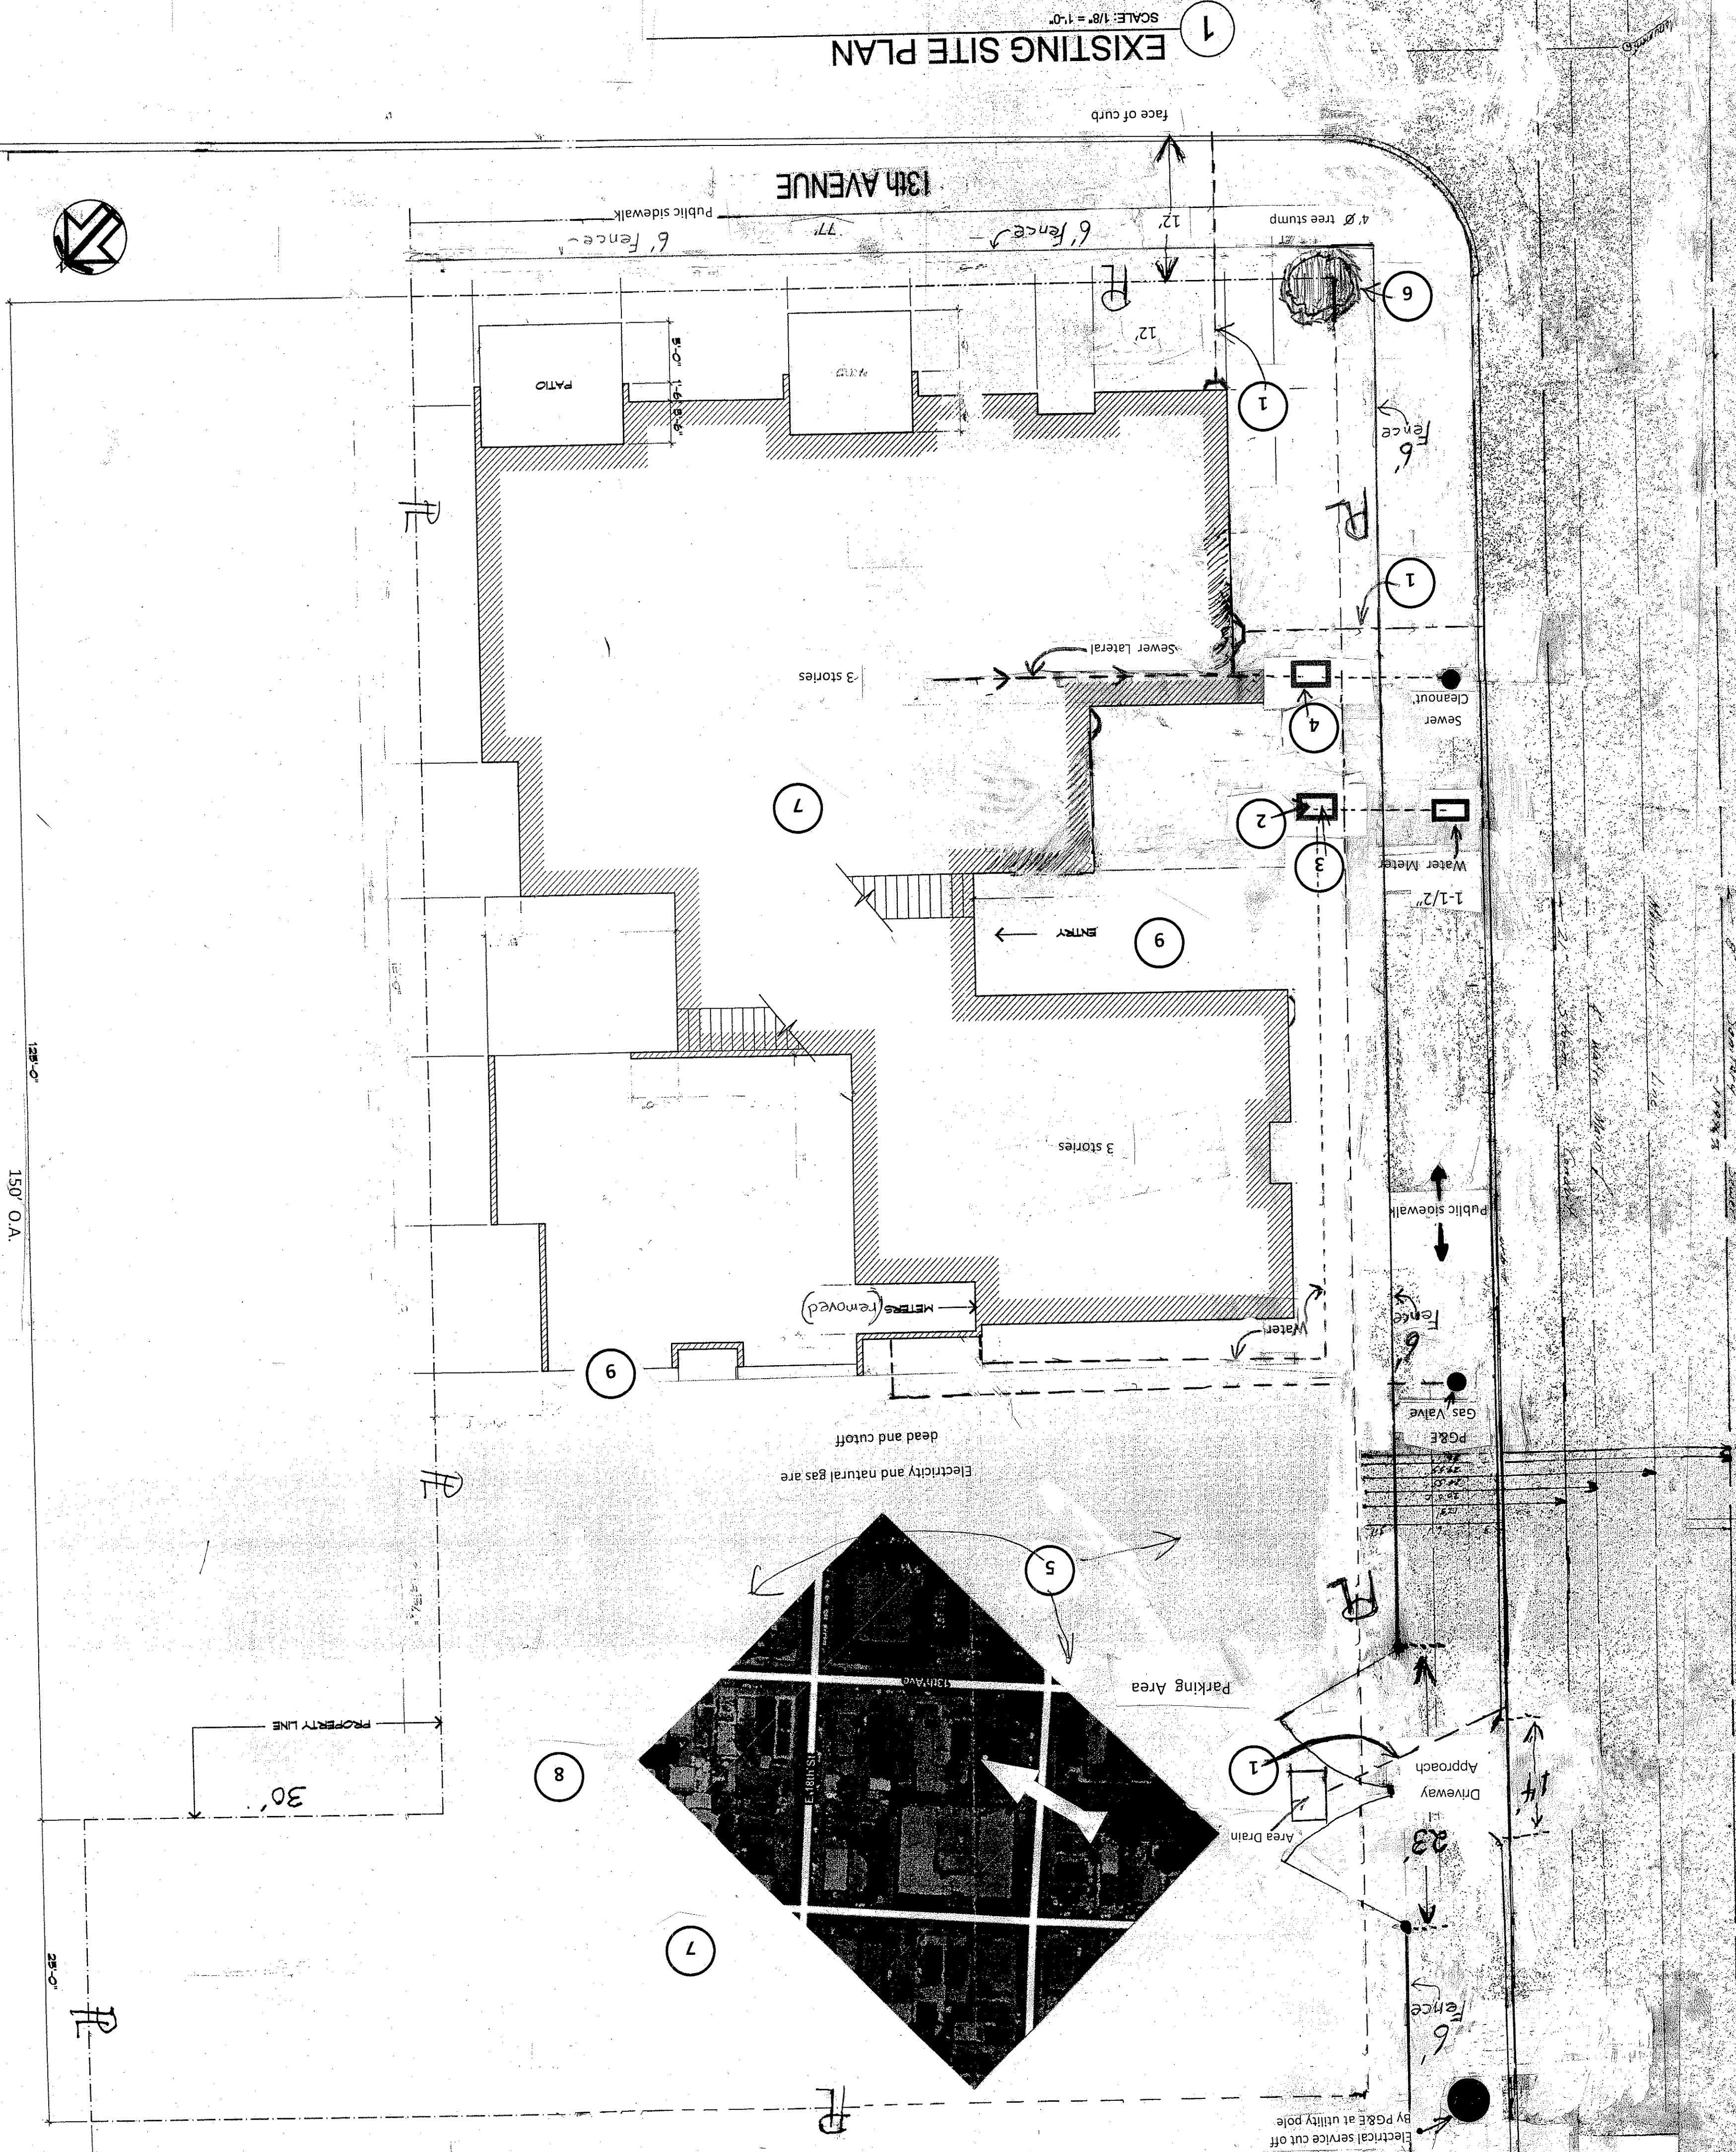

- Legend & Sheet Notes**
1. Underground "3" & "4" cast iron pipes drains roof run-off. Cap-off.
 2. Terminate water service just inside property line 2'0" + or - install hose bib.
 3. Existing water service shall be enclosed V-64 or similar. Bolt down cover.
 4. Remove sewer lateral inside property line, new cleanout to grade with serviceable concrete utility box w/ bolt down lid.
 5. Demo all concrete on site/parking lot area.
 6. Demo / grind tree stump/root ball to minus 12" below grade.
 7. After demolition, all rubble shall be removed.
 8. Demo trash enclosure.
 9. Remove all site concrete work, parking area, walkways, and foundations.

Ground Floor
Not To Scale

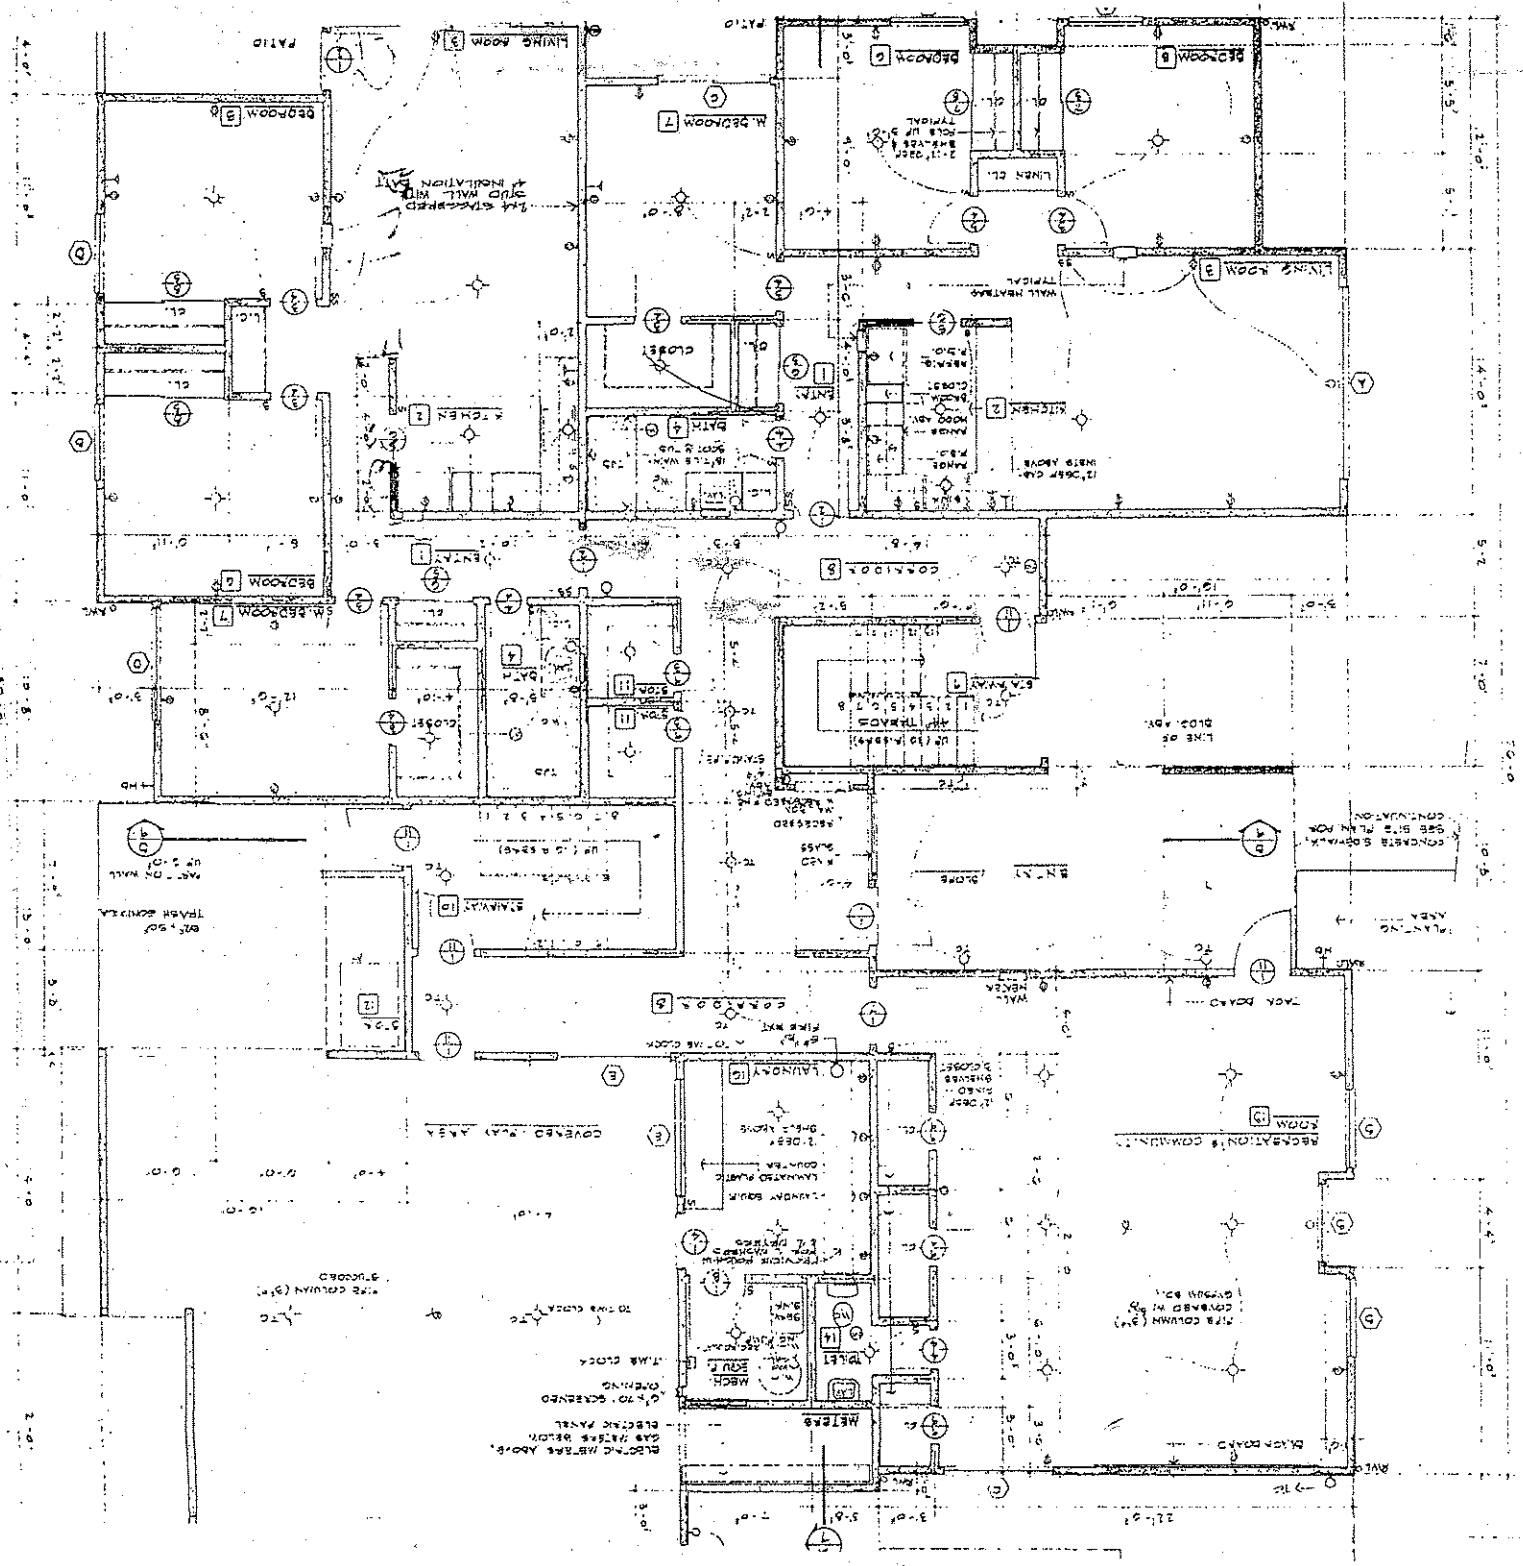

2nd & 3rd Floors
Not To Scale

